





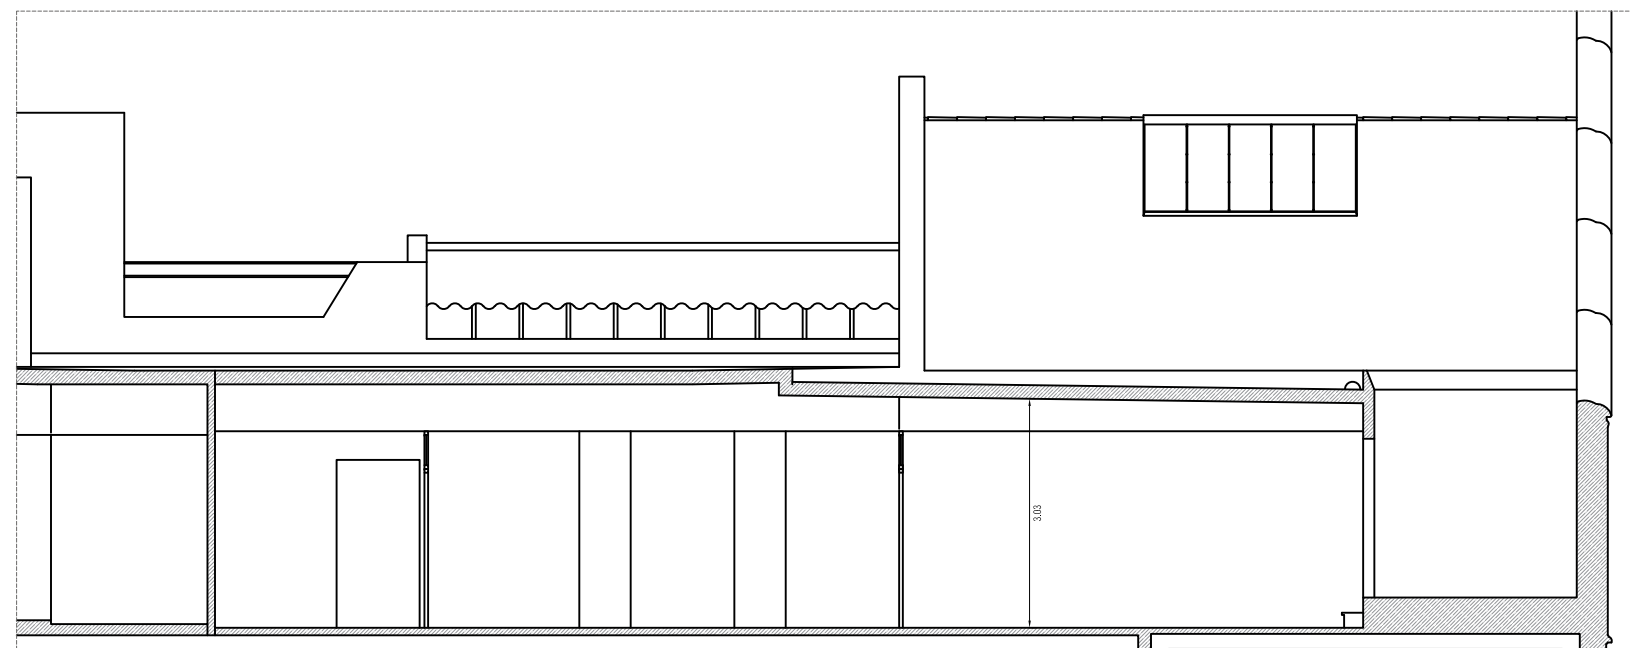

PLANTA
E 1:100

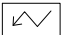

SECCIO
E 1:100

LLEGENDA

-  Escomesa Eléctrica
-  Enlluminat emergència
-  Ventilacio mecanica
-  Extintor 21A-113B
-  Extintor CO2

SUPERFICIES

DESCRIPCIO	m ²
VESTÍBUL -RECEPCIO	28,10
OFFICE	2,84
SALA I	79,11
SALA 2	24,87
DESPATX	7,79
MAGATZEM	7,34
BANYS I	5,98
S. TOTAL	156,03
TERRASSAM EXTERIOR	10,87

MAQUINARIA

Num	Tip	Ud.	Descripcio	P. ut	Potencia (kW)	
					Ohmica	Mecán.
1		3	ORDINADORS	0,14	0,42	
2		1	IMPRESORA	0,12		
3		1	CAFETERA	0,55	0,55	
4	M	1	NEVERA	0,23		0,23
POTENCIA TOTAL:					0,97	0,23

M: POTENCIA MECÁNICA